


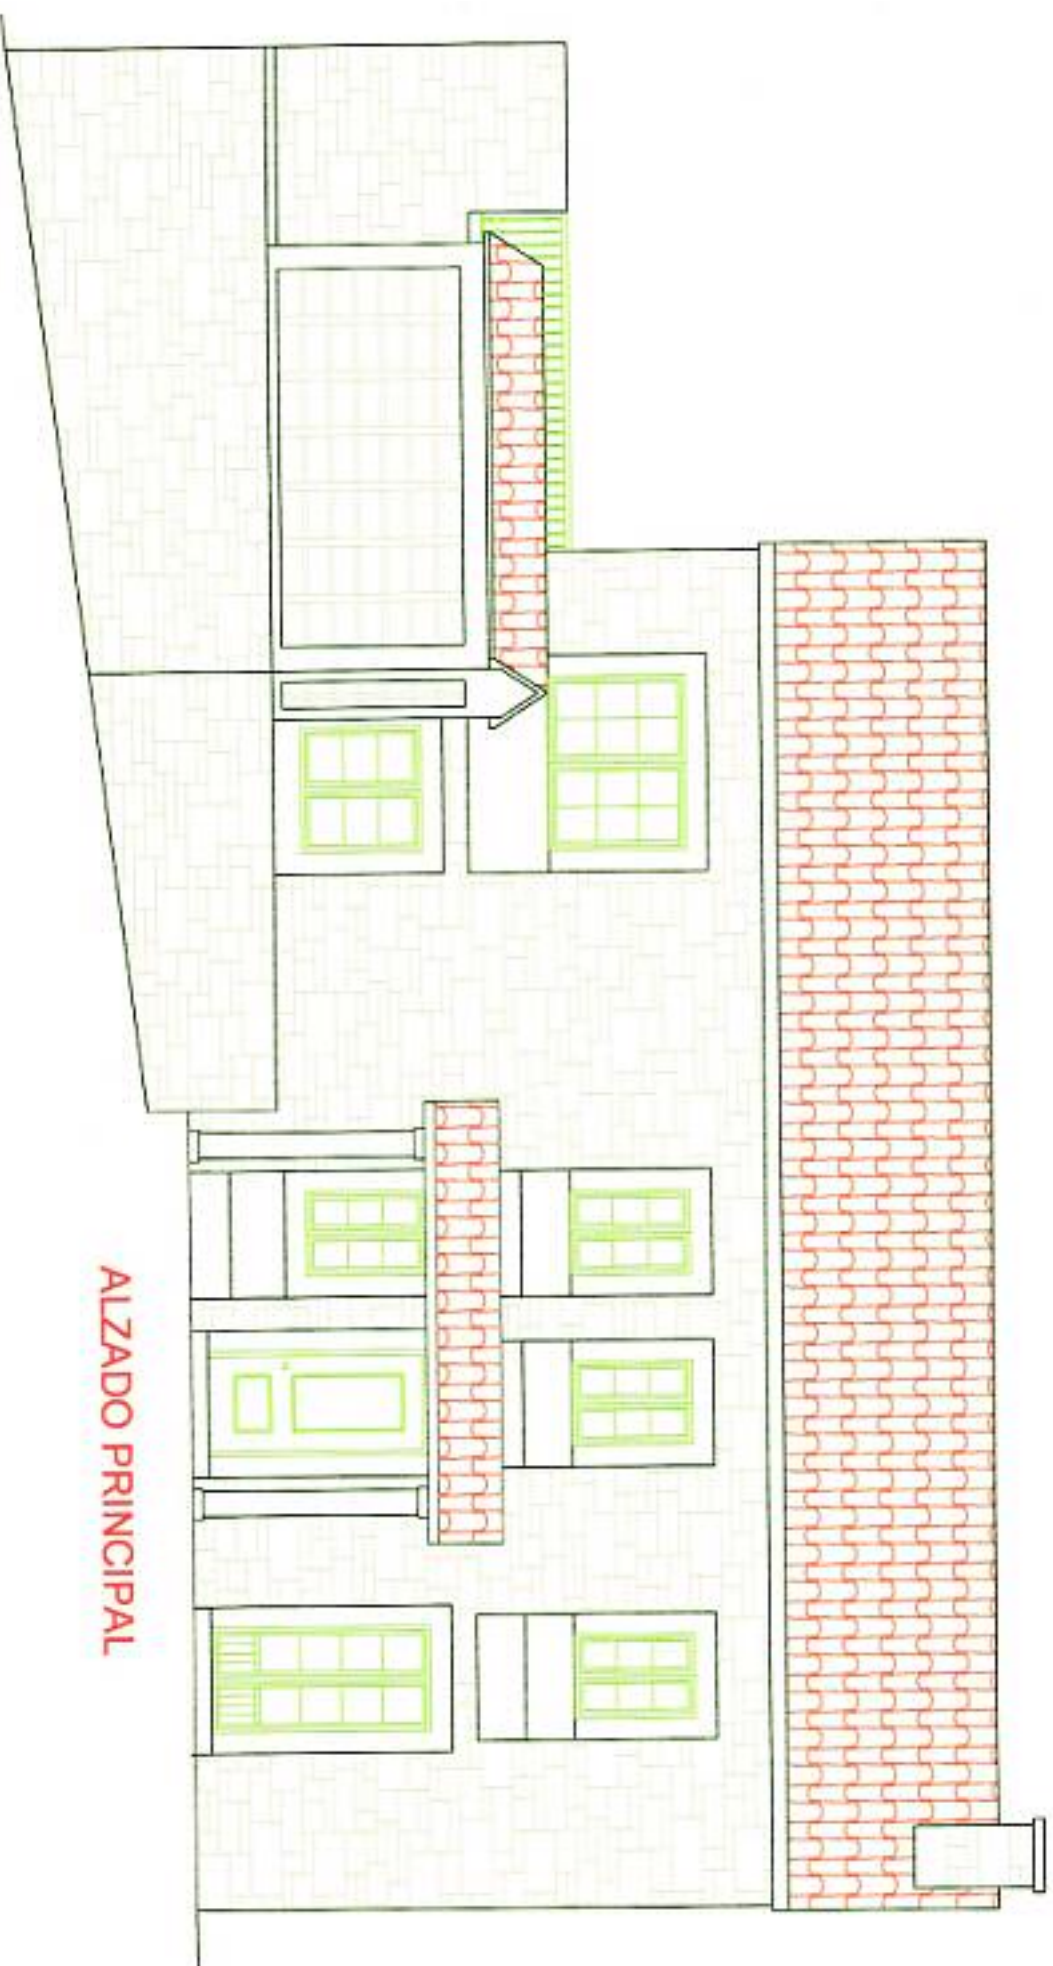

ALZADO PRINCIPAL